



LAGE

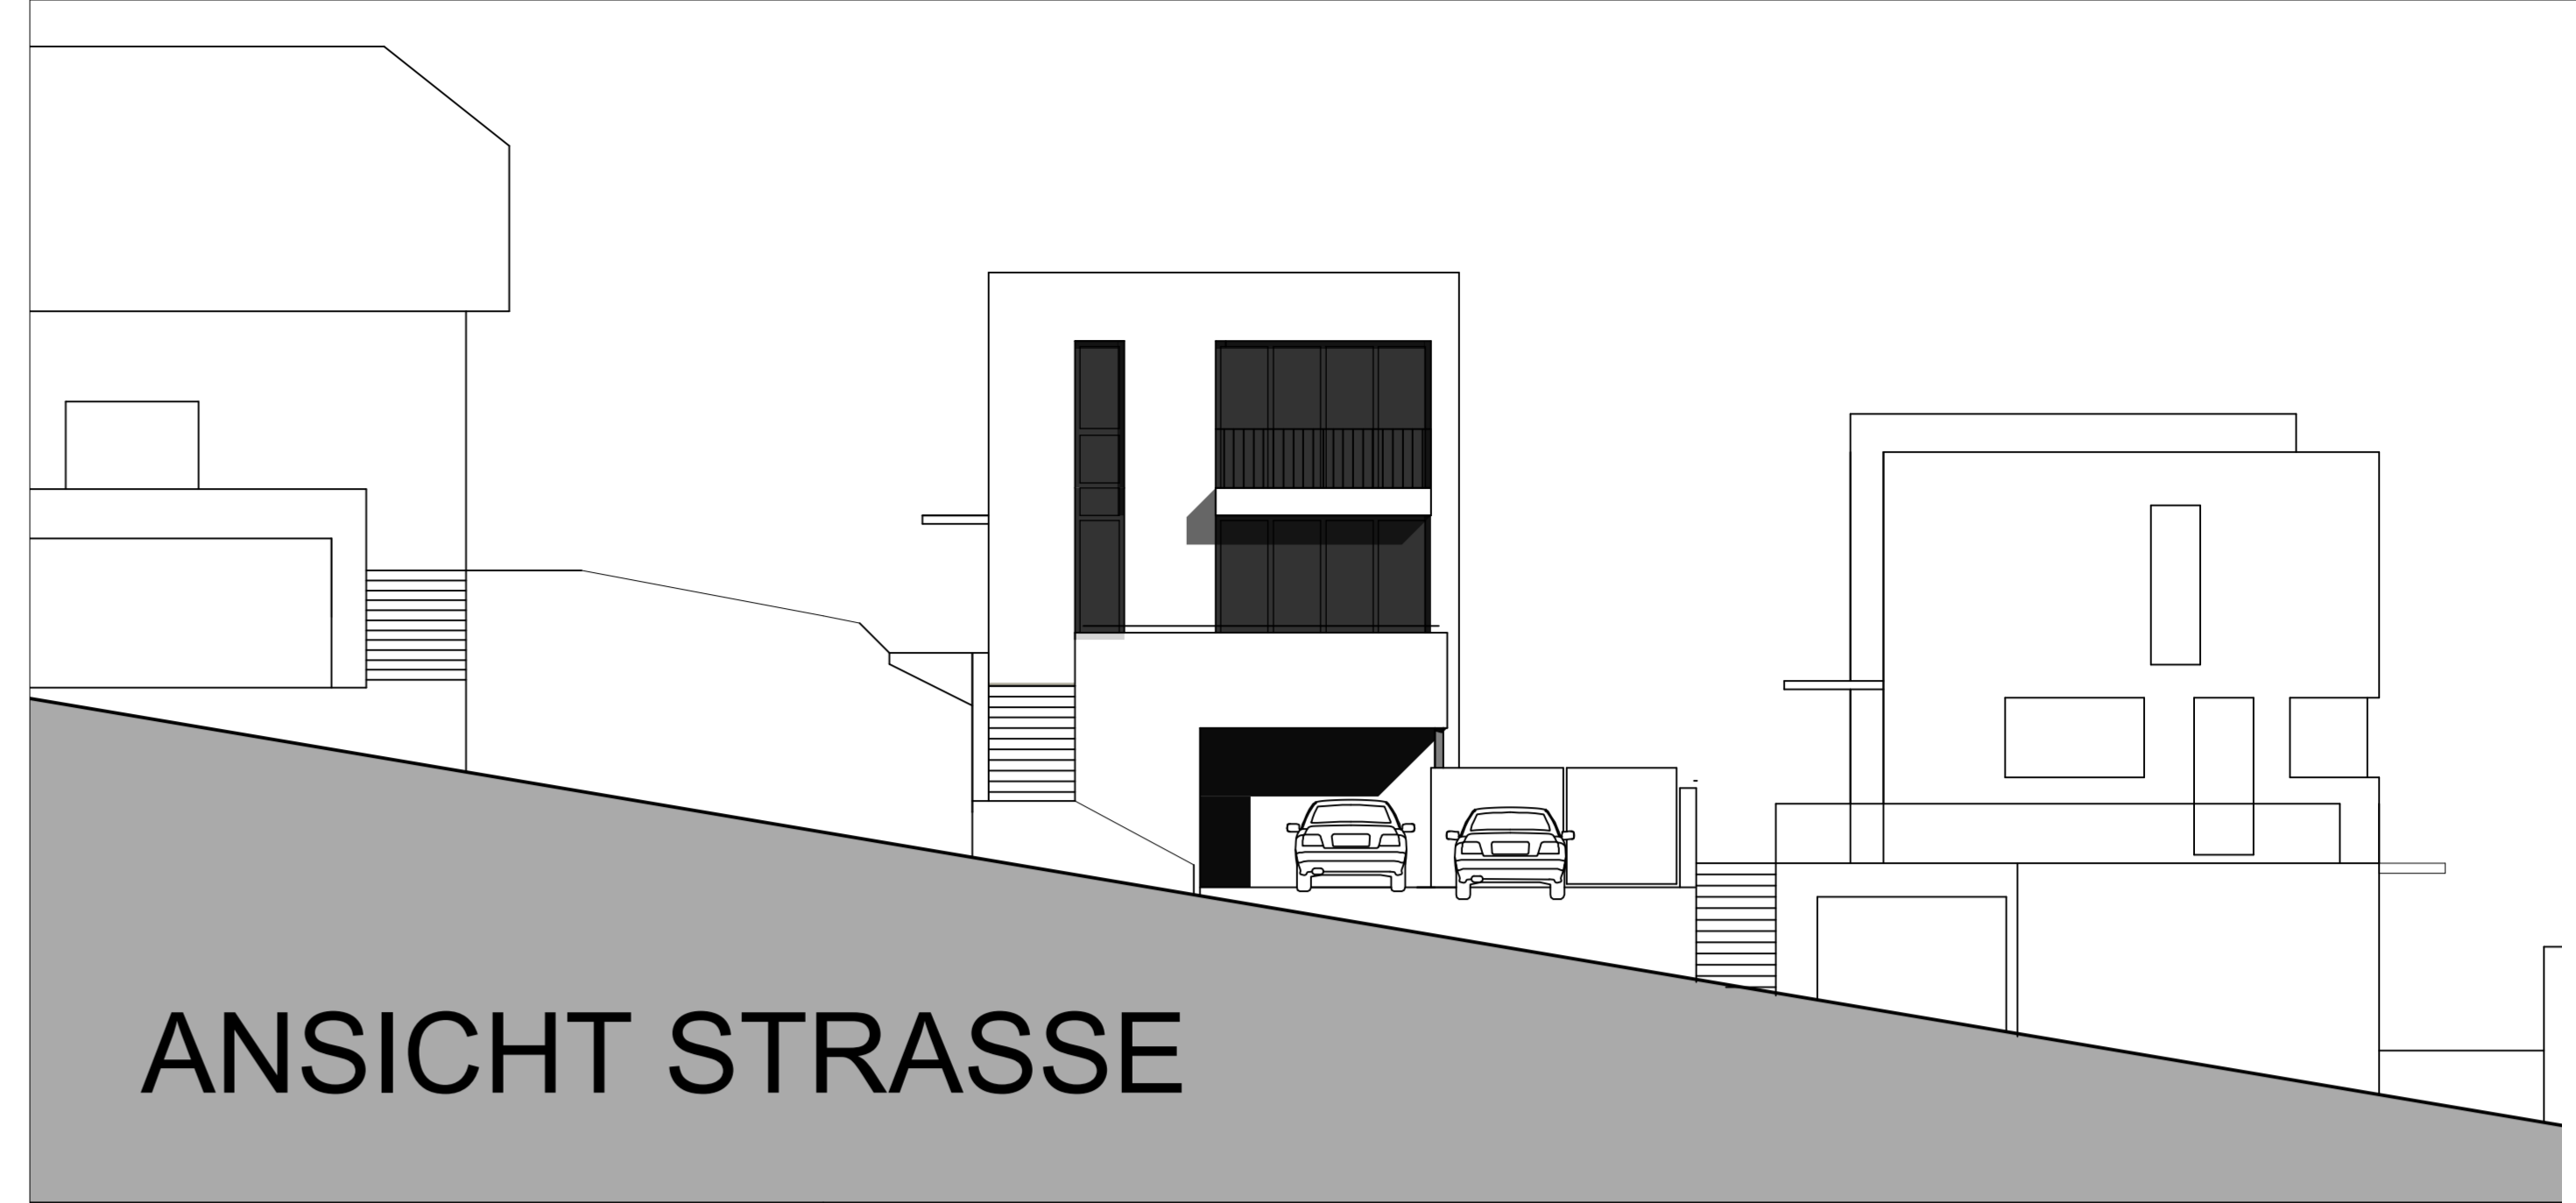


ANSICHT STRASSE



OG

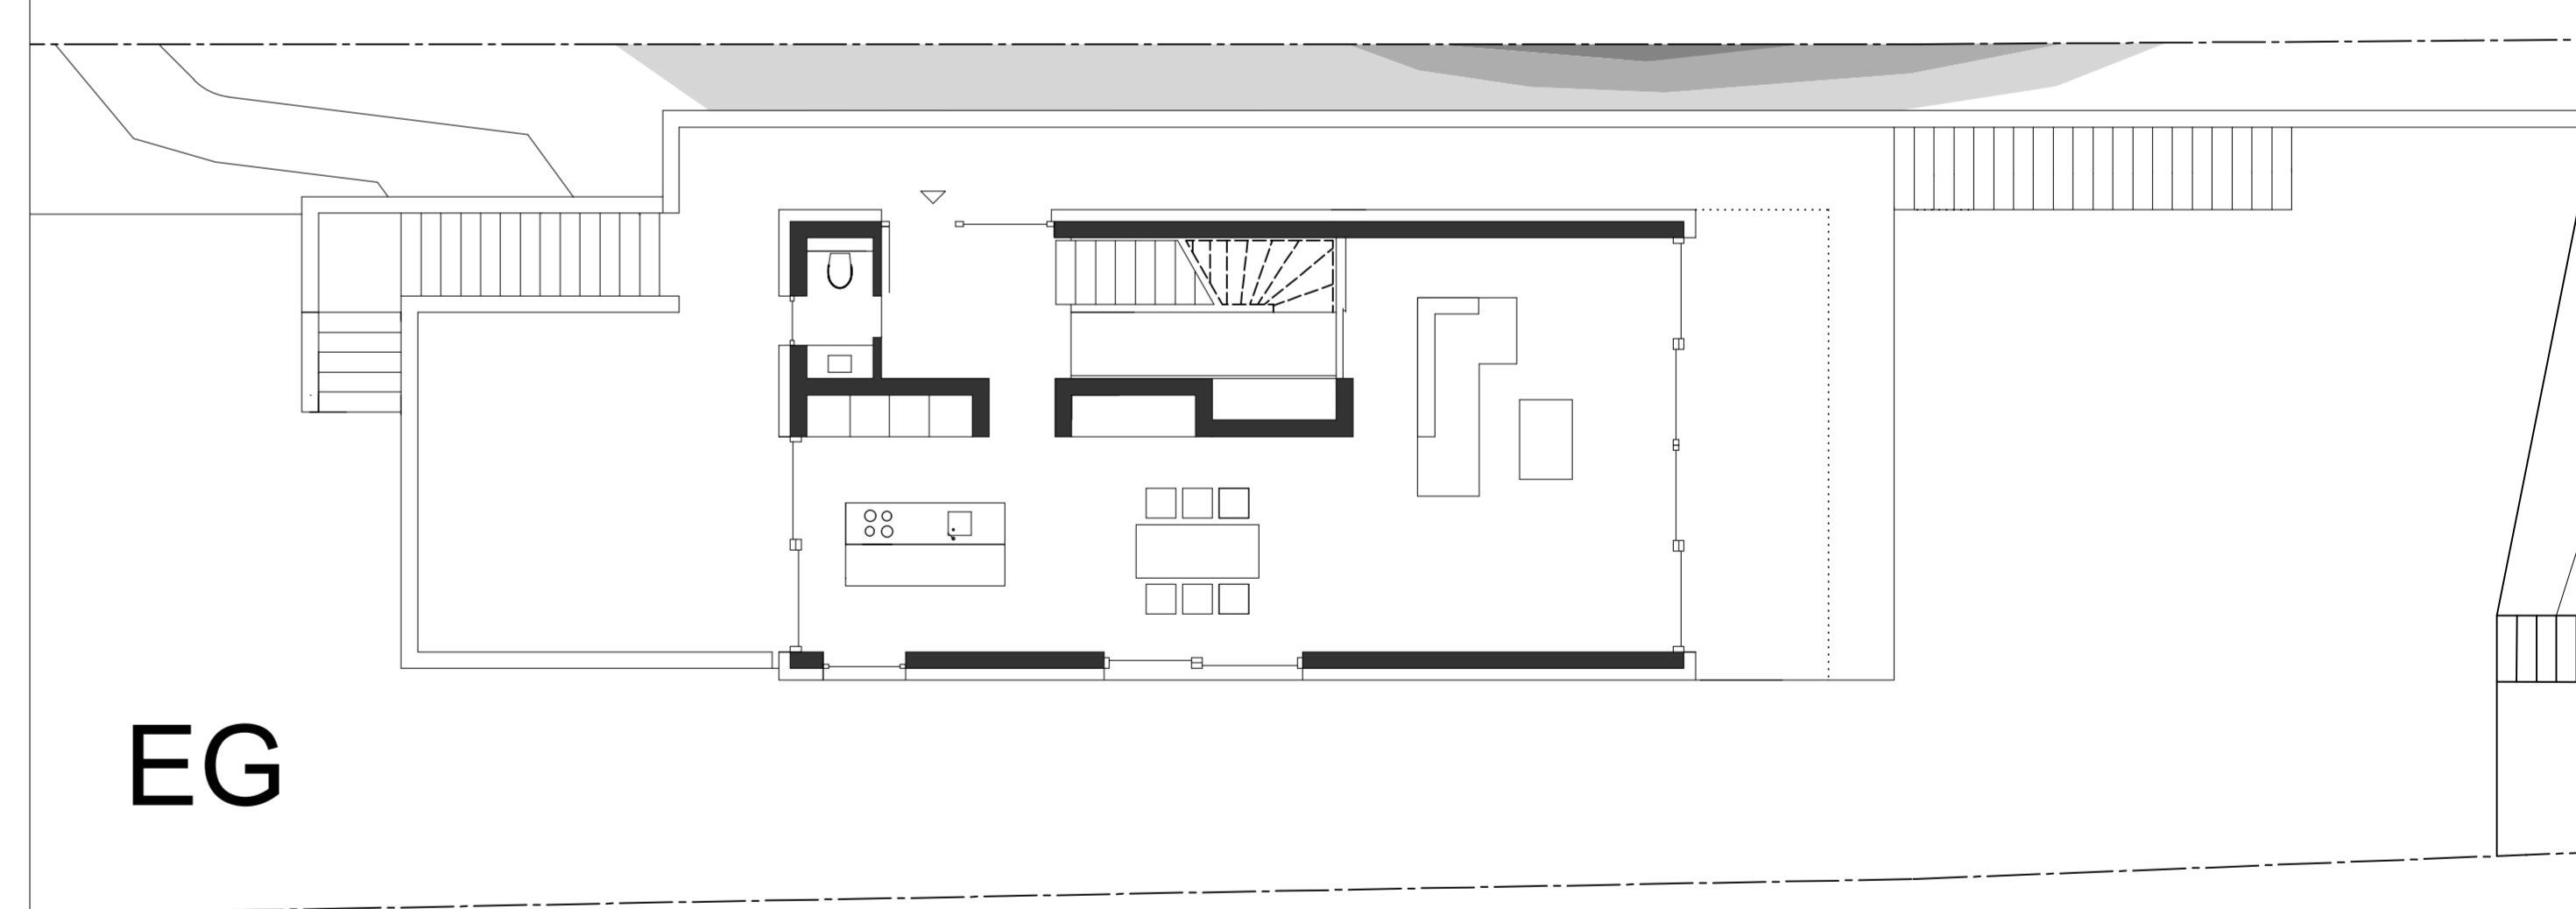

EG

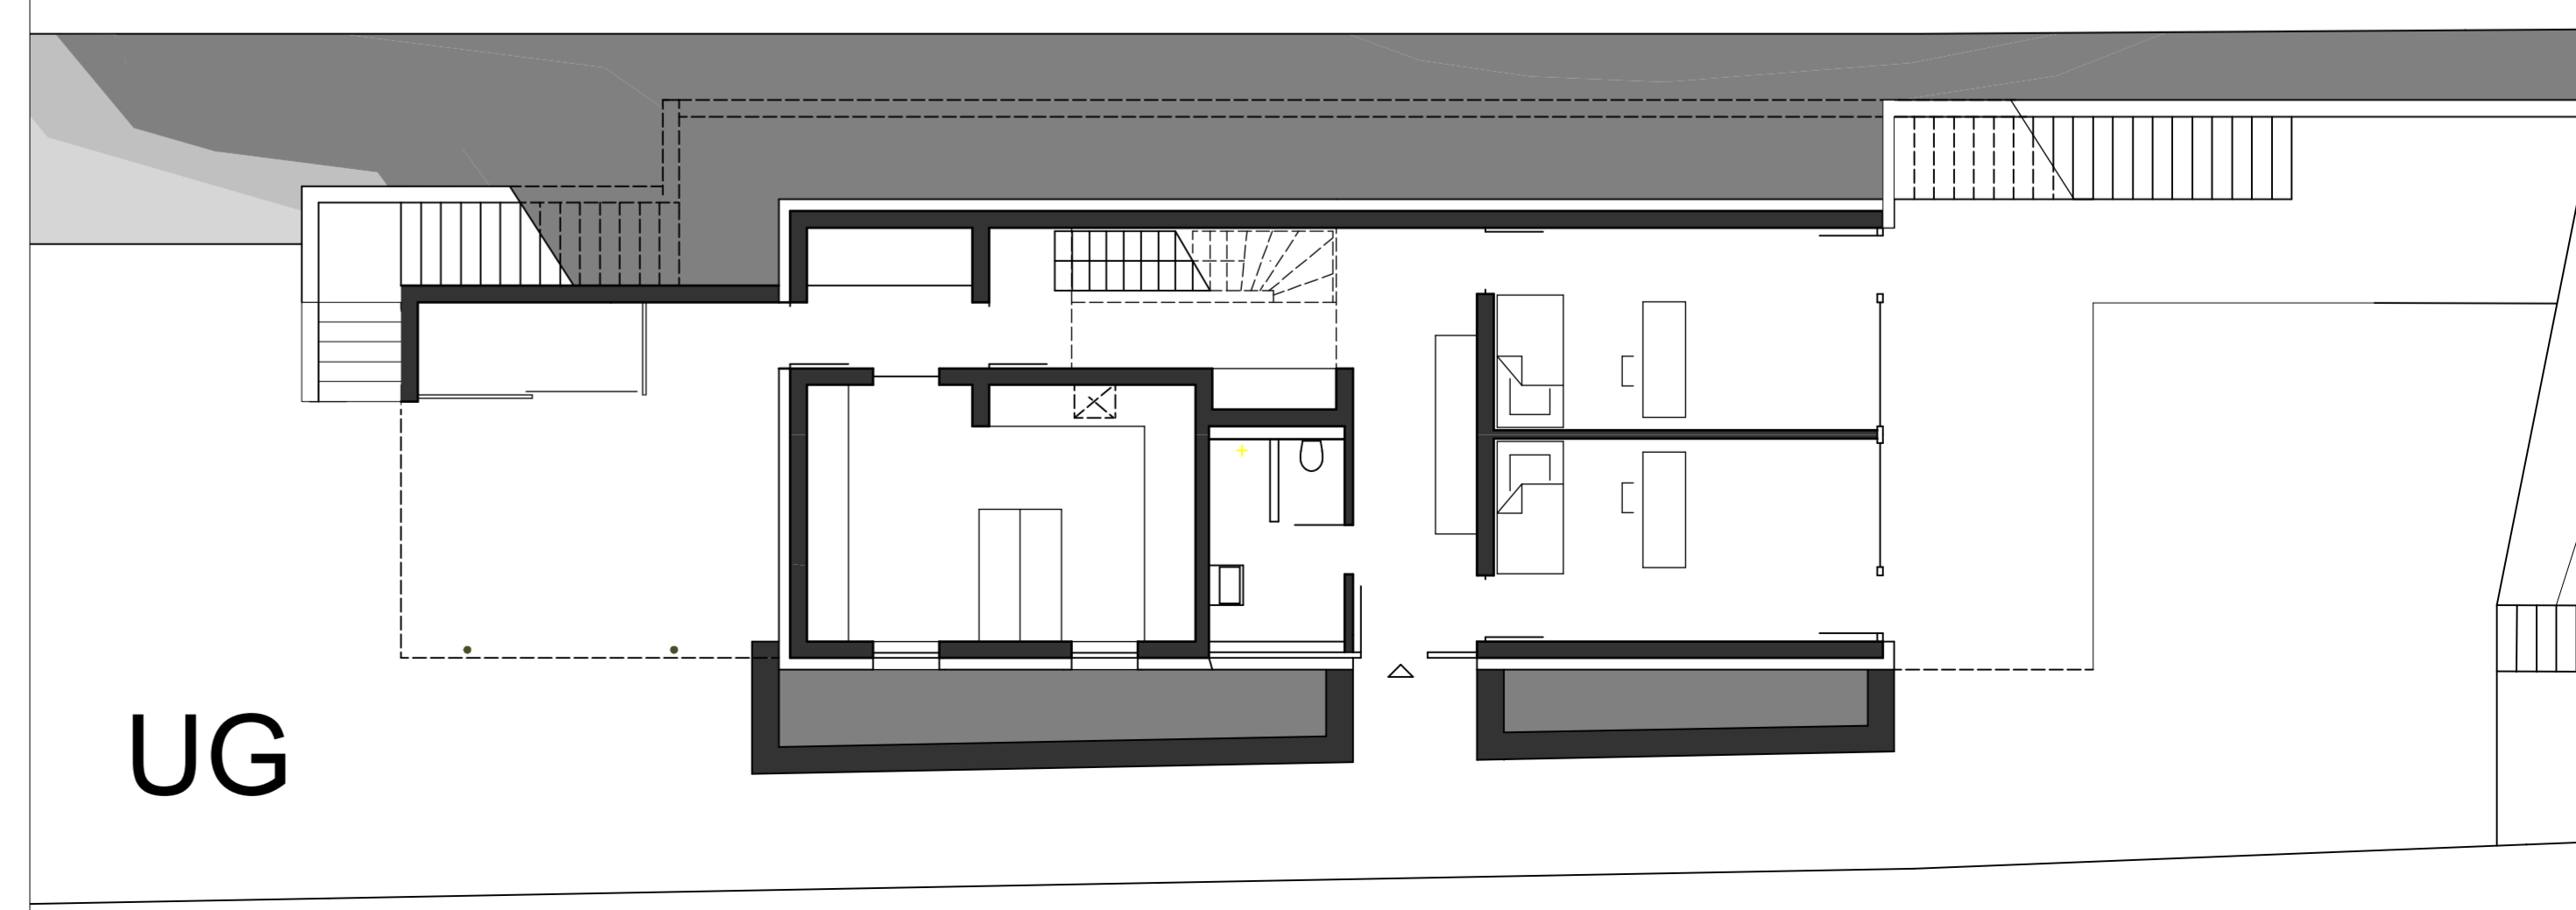

UG